


TECHODDHA SKRIN
KTRDINSTALACE

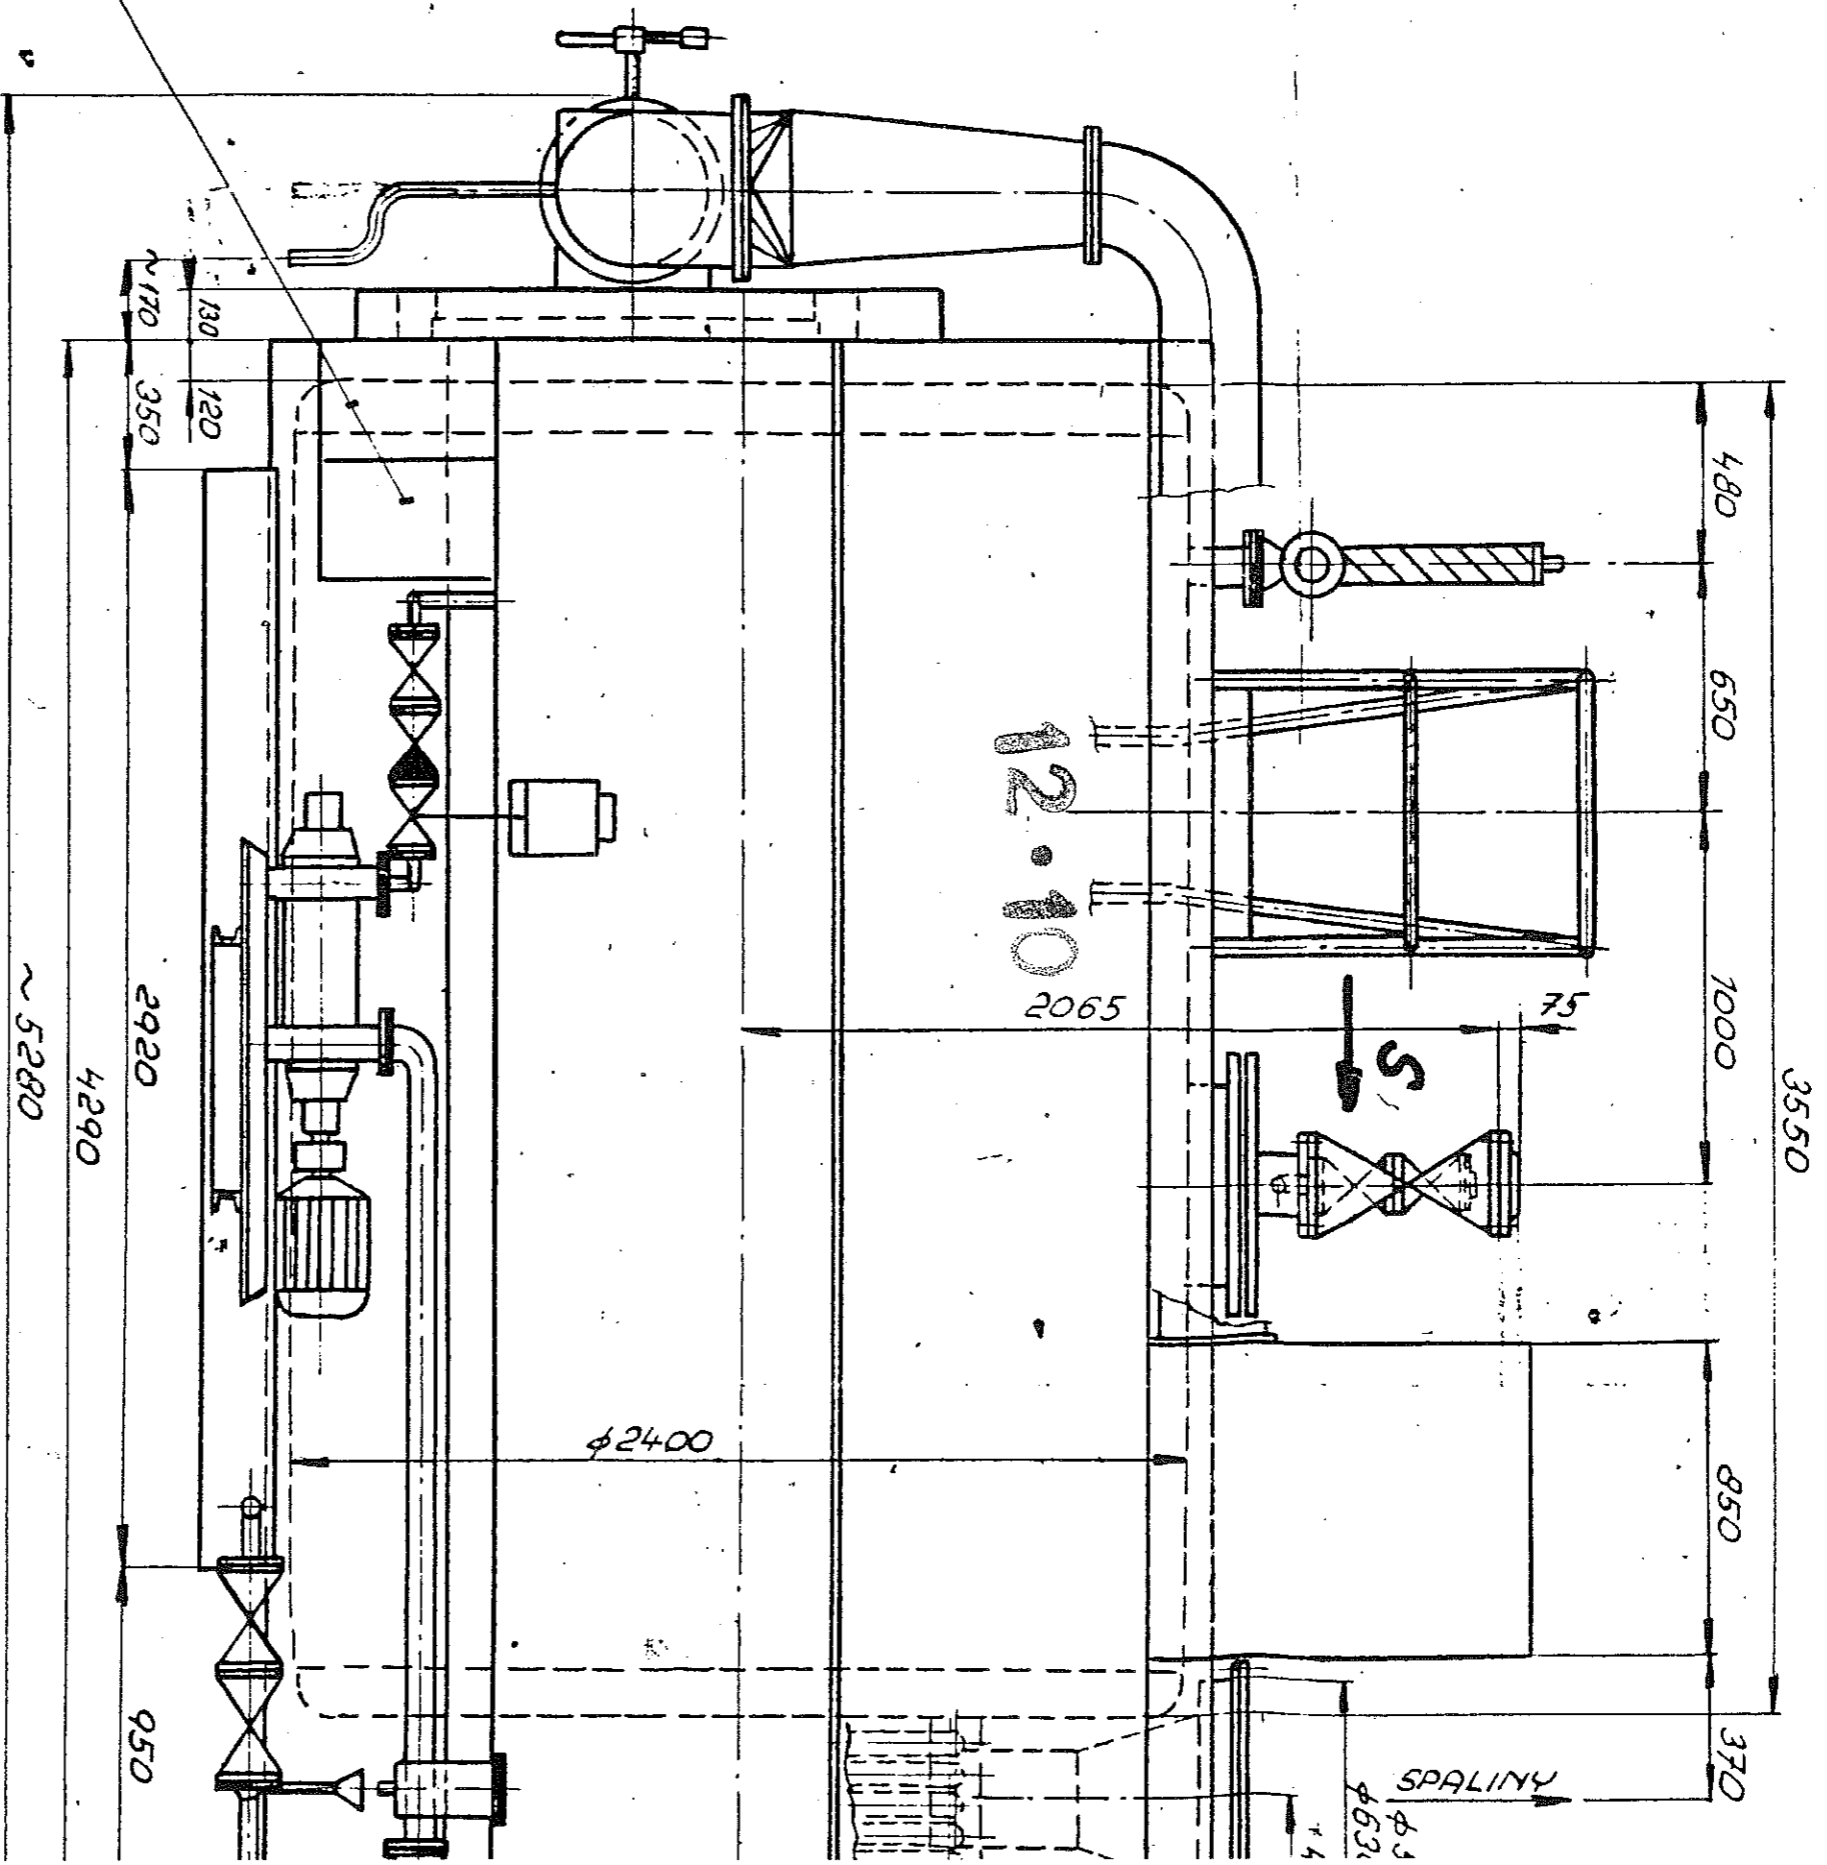


POHLED P

PROVEDENI HOR

MPRAJECI' KODA J340. J401/.

BEZTLAKY' ODPAD. G 1"

ODKAL J365. J416/1.

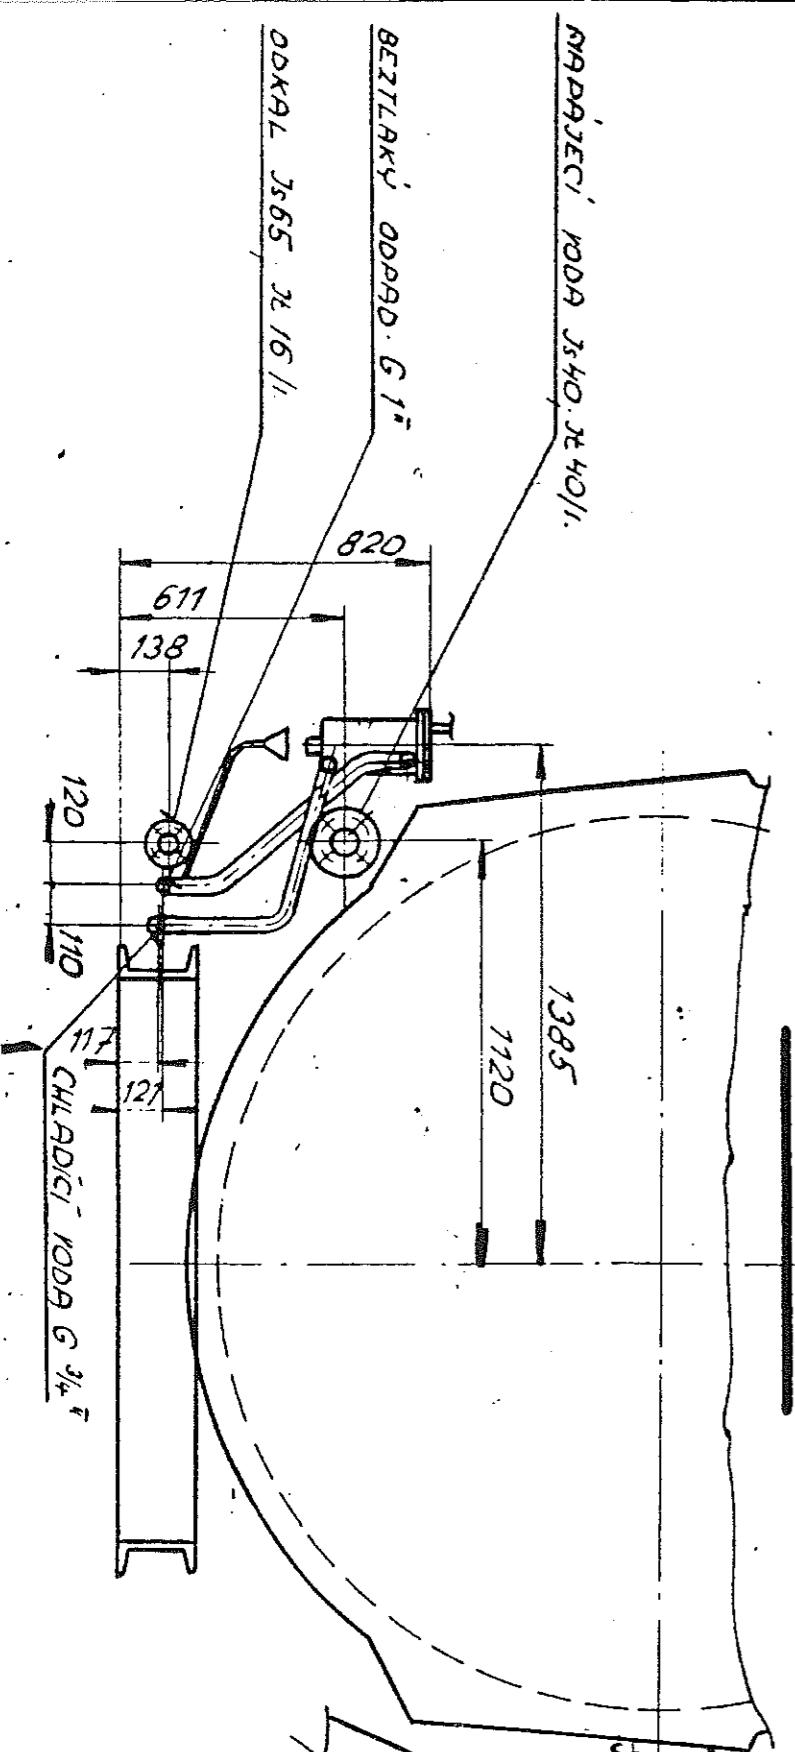

MPRAJECI' KODA J340. J401/.

BEZTLAKY' ODPAD. G 1"

ODKAL J365. J416/1.

KOTEL PRO HORKOVI
VYSTUP PARY, NAPAJE
CHLADIC' PORKU, OL

